


NOTES: All detailed measurements are approximate.

NOTES: All measurements of neighbouring properties are approximate including garden levels and will be subject to Party Wall Matters.

NOTES: All recessed beams assume that the floor thickness is 6 inches. This cannot be confirmed until the opening up work during the build phase.

			CLIENT	PROJECT	SCALE	DRAWING NO.	REV.
			FP	BOVENEY ROAD, SE23	1:50@A3	P - 1	
				DRAWING TITLE	DATE	DRAWN	
				PROPOSED LOFT FLOOR PLAN	22-08-18	DA	
REV	DATE	NOTES				<p>Meters @ 1:50@A3</p>	
						<p>342 Clapham Road London SW9 9AJ</p> <p>Tel: 0207 242 5353 hello@designteam.co.uk www.designteam.co.uk</p>	

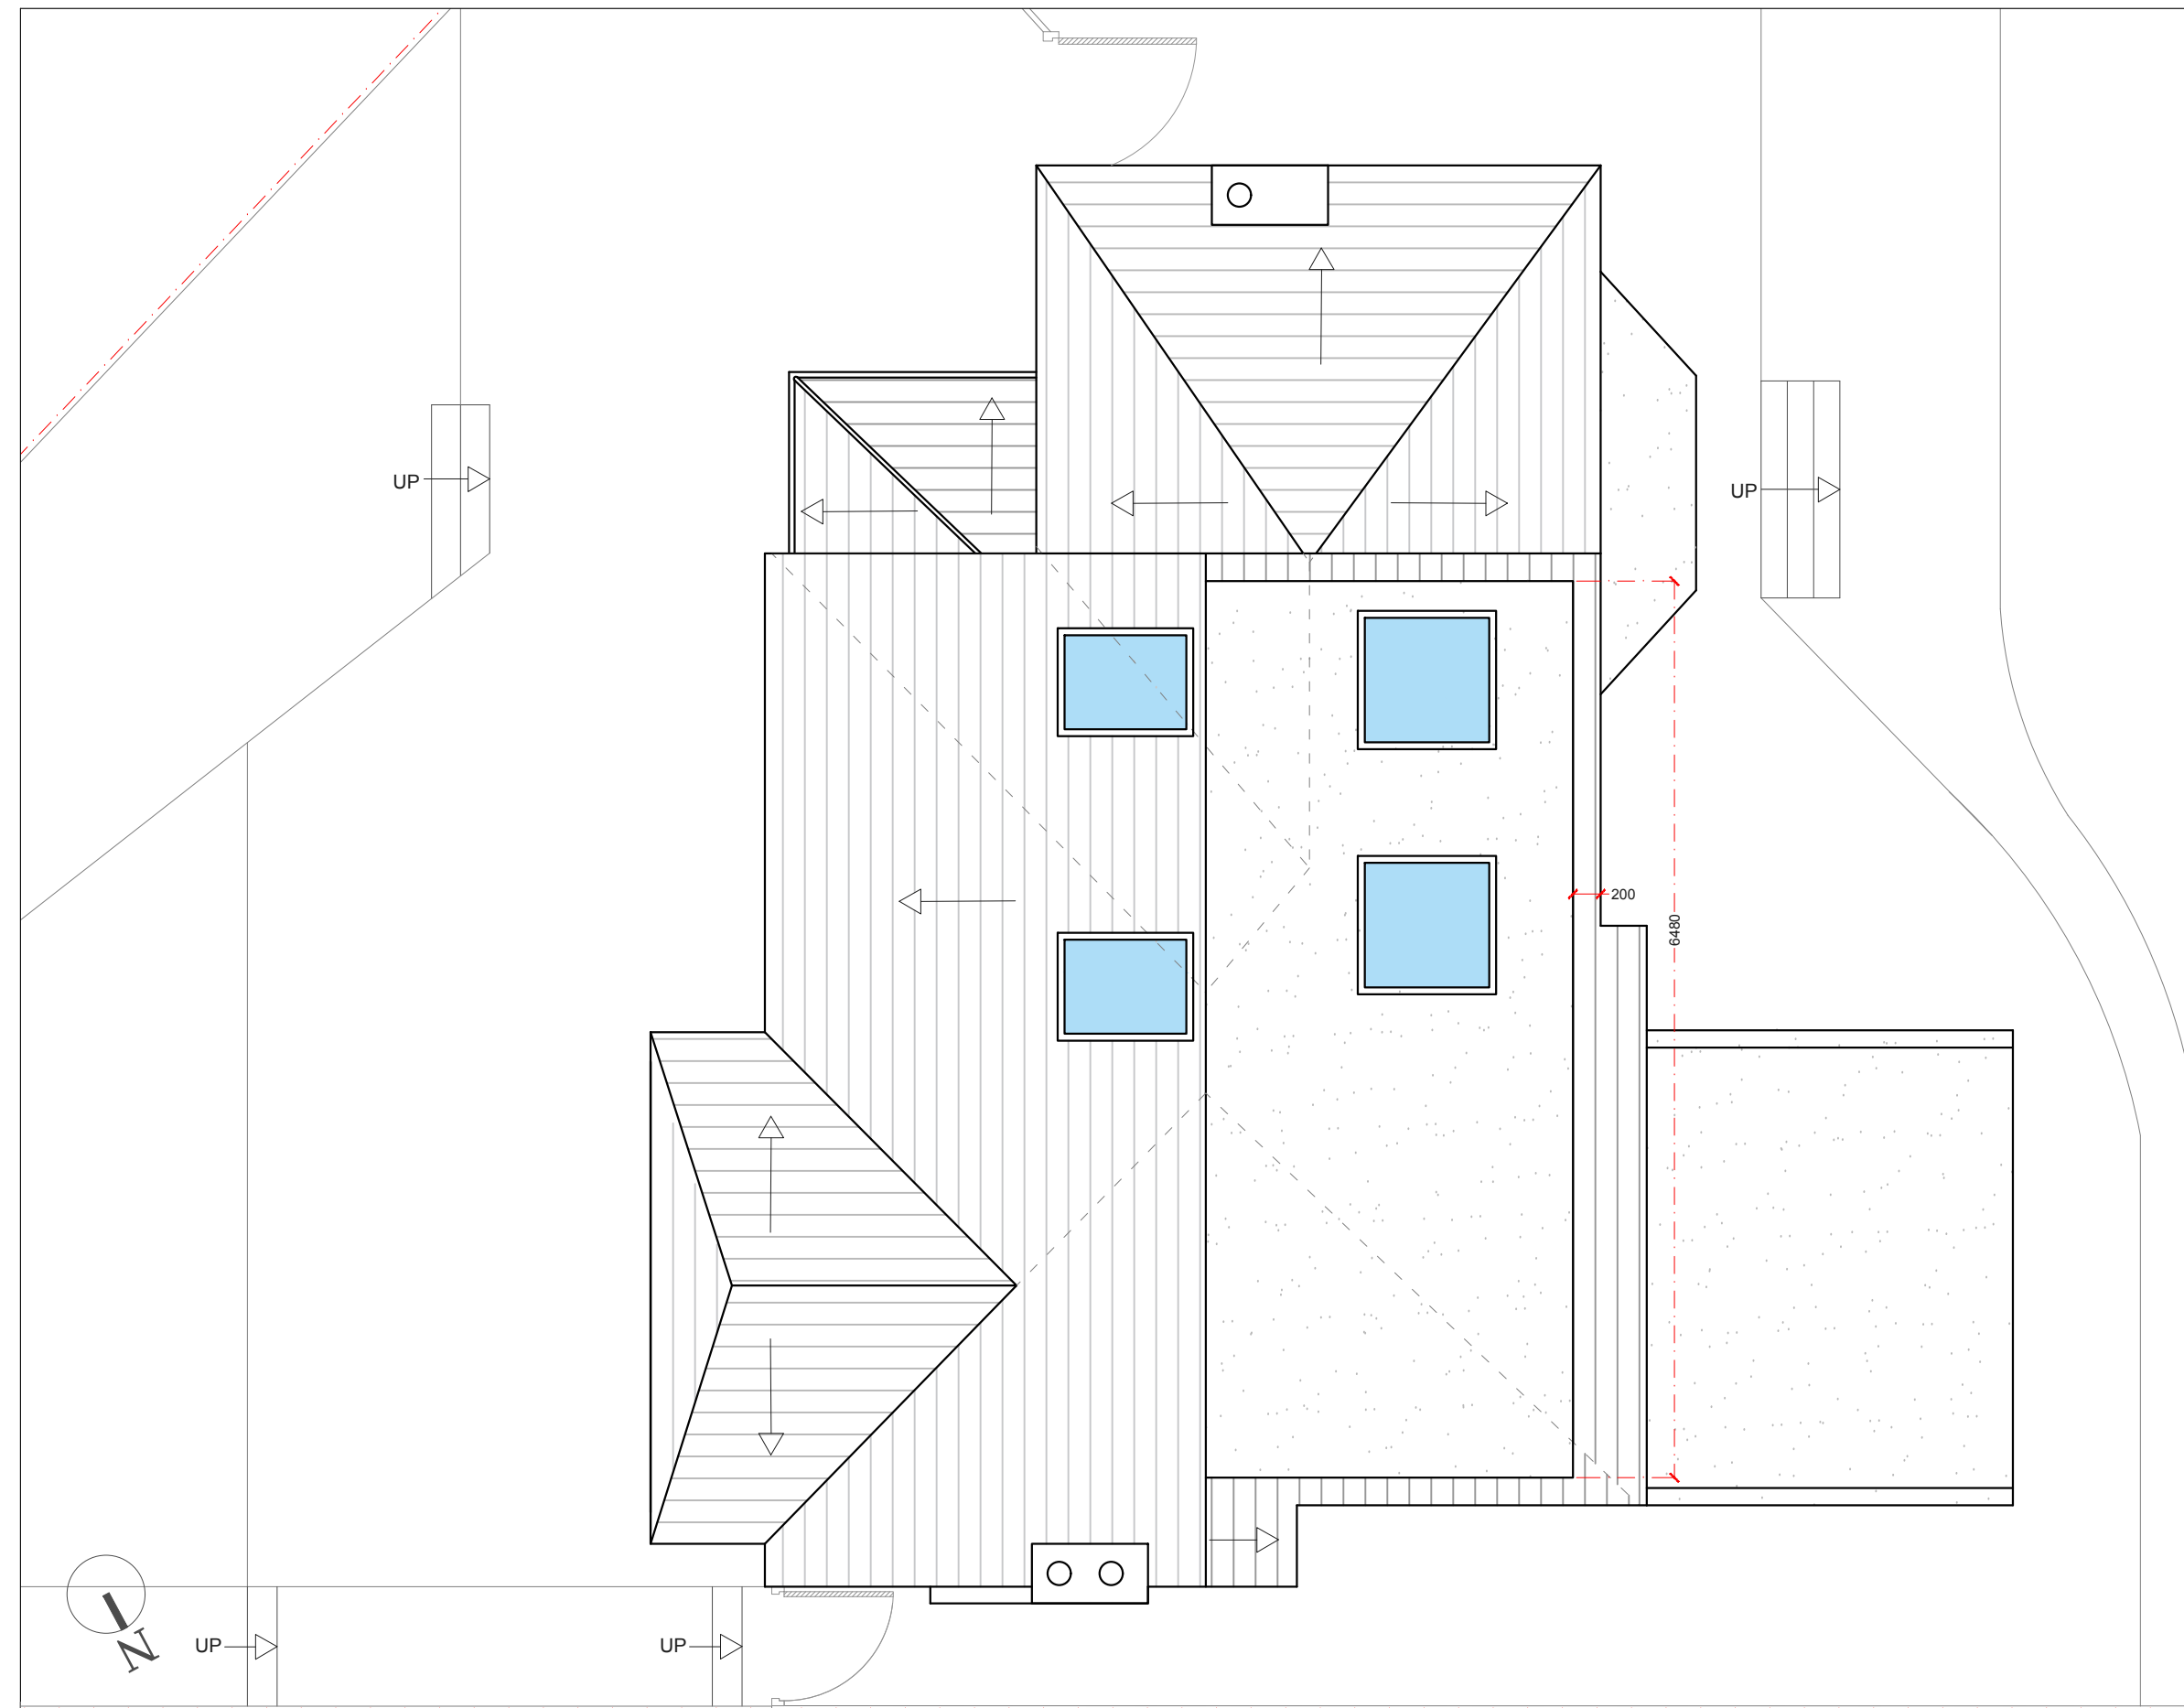

NOTES: All detailed measurements are approximate.

NOTES: All measurements of neighbouring properties are approximate including garden levels and will be subject to Party Wall Matters.

NOTES: All recessed beams assume that the floor thickness is 6 inches. This cannot be confirmed until the opening up work during the build phase.

REV	DATE	NOTES

CLIENT	FP
--------	----

PROJECT	BOVENEY ROAD, SE23
DRAWING TITLE	PROPOSED ROOF PLAN

SCALE	1:100@A3
DATE	22-08-18
DRAWN	DA

DRAWING NO.	P - 2
REV.	



designteam

342 Clapham Road
London
SW9 9AJ

Tel: 0207 242 5353
hello@designteam.co.uk
www.designteam.co.uk

NOTES: All detailed measurements are approximate.

NOTES: All measurements of neighbouring properties are approximate including garden levels and will be subject to Party Wall Matters.

NOTES: All recessed beams assume that the floor thickness is 6 inches. This cannot be confirmed until the opening up work during the build phase.



NOTES: All detailed measurements are approximate.

NOTES: All measurements of neighbouring properties are approximate including garden levels and will be subject to Party Wall Matters.

NOTES: All recessed beams assume that the floor thickness is 6 inches. This cannot be confirmed until the opening up work during the build phase.



			CLIENT	PROJECT	SCALE	DRAWING NO.	REV.	
			FP	BOVENEY ROAD, SE23	1:100@A3	P - 3		
				DRAWING TITLE	DATE	DRAWN		
				PROPOSED REAR AND FRONT ELEVATION	22-08-18	DA		
REV	DATE	NOTES			<p>Meters @ 1:100@ A3</p>			
					342 Clapham Road London SW9 9AJ		Tel: 0207 242 5353 hello@designteam.co.uk www.designteam.co.uk	