

REV	DATE	NOTES

CLIENT	ME & EB
--------	---------

PROJECT	MANWOOD ROAD SE4
DRAWING TITLE	PROPOSED GROUND FLOOR

SCALE	1:50@A3	DRAWING NO.	REV.
DATE	DRAWN		

0 0.5 1 1.5 2 2.5

Meters @ 1:50@ A3

designteam
the kitchen extension company


Unit 1F
26-32 Voltaire Road
London SW4 6DH

Tel: 0207 242 5353
hello@designteamldn.com
www.designteamldn.com

BOUNDARY LINE

BOUNDARY LINE

ALL RECESSED BEAMS ASSUME THAT THE FLOOR THICKNESS IS SIX INCHES. THIS CANNOT BE CONFIRMED UNTIL THE BUILD PHASE

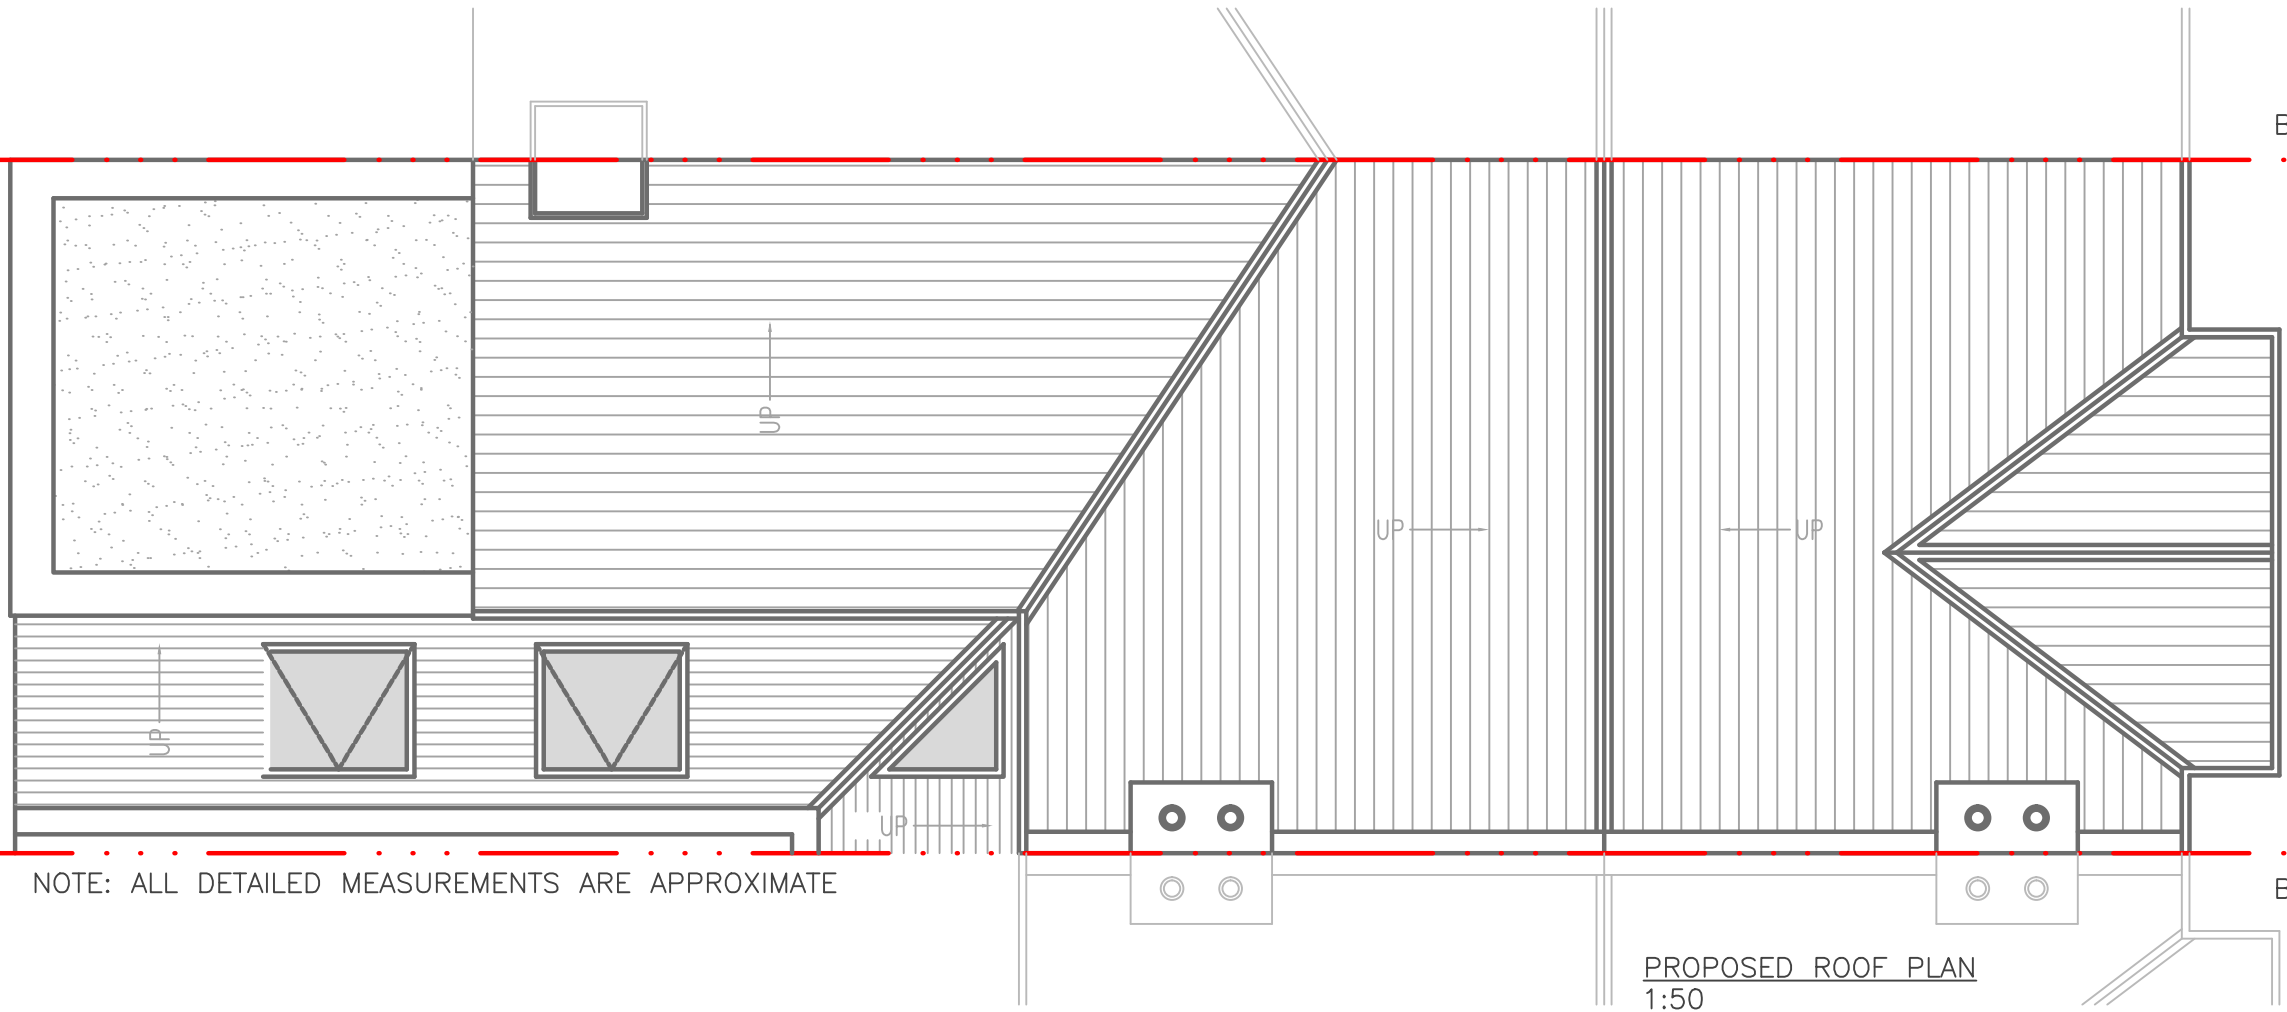

BOUNDARY LINE

NOTE: ALL DETAILED MEASUREMENTS ARE APPROXIMATE

BOUNDARY LINE

PROPOSED ROOF PLAN
1:50



REV	DATE	NOTES

CLIENT	ME & EB
--------	--------------------

PROJECT	MANWOOD ROAD SE4
DRAWING TITLE	PROPOSED ROOF PLAN

SCALE	1:50@A3	DRAWING NO.		REV.	
DATE		DRAWN			


0 0.5 1 1.5 2 2.5
Meters @ 1:50@ A3

designteam
the kitchen extension company

Unit 1F
26-32 Voltaire Road
London SW4 6DH


Tel: 0207 242 5353
hello@designteamldn.com
www.designteamldn.com

ALL RECESSED BEAMS ASSUME THAT THE FLOOR THICKNESS IS SIX INCHES. THIS CANNOT BE CONFIRMED UNTIL THE BUILD PHASE

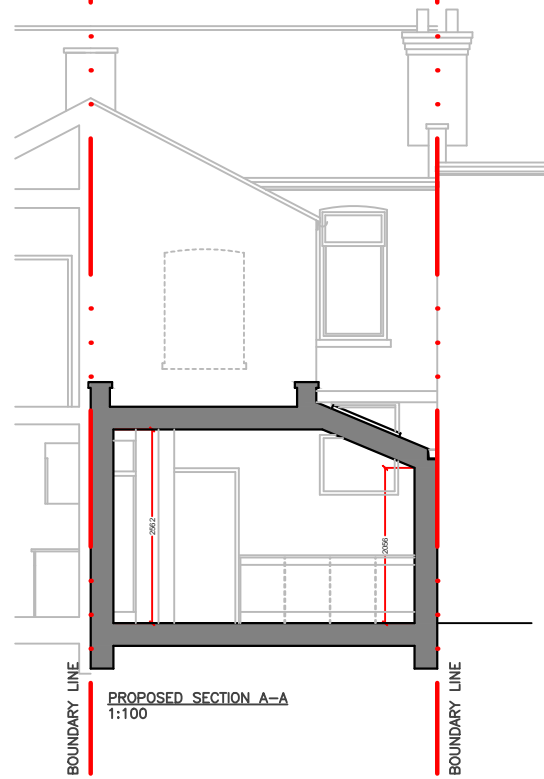


PROPOSED SECTION A-A
1:100

NOTE: ALL DETAILED MEASUREMENTS ARE APPROXIMATE

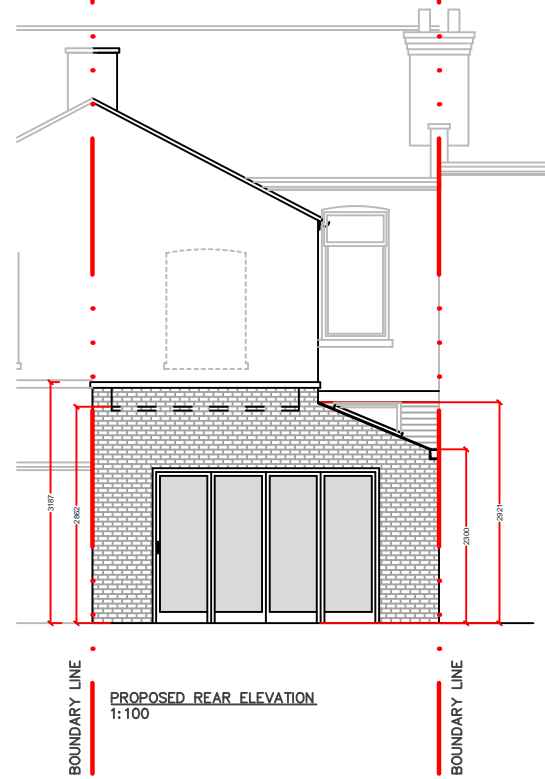

PROPOSED REAR ELEVATION
1:100

ALL RECESSED BEAMS ASSUME THAT THE FLOOR THICKNESS IS SIX INCHES. THIS CANNOT BE CONFIRMED UNTIL THE BUILD PHASE

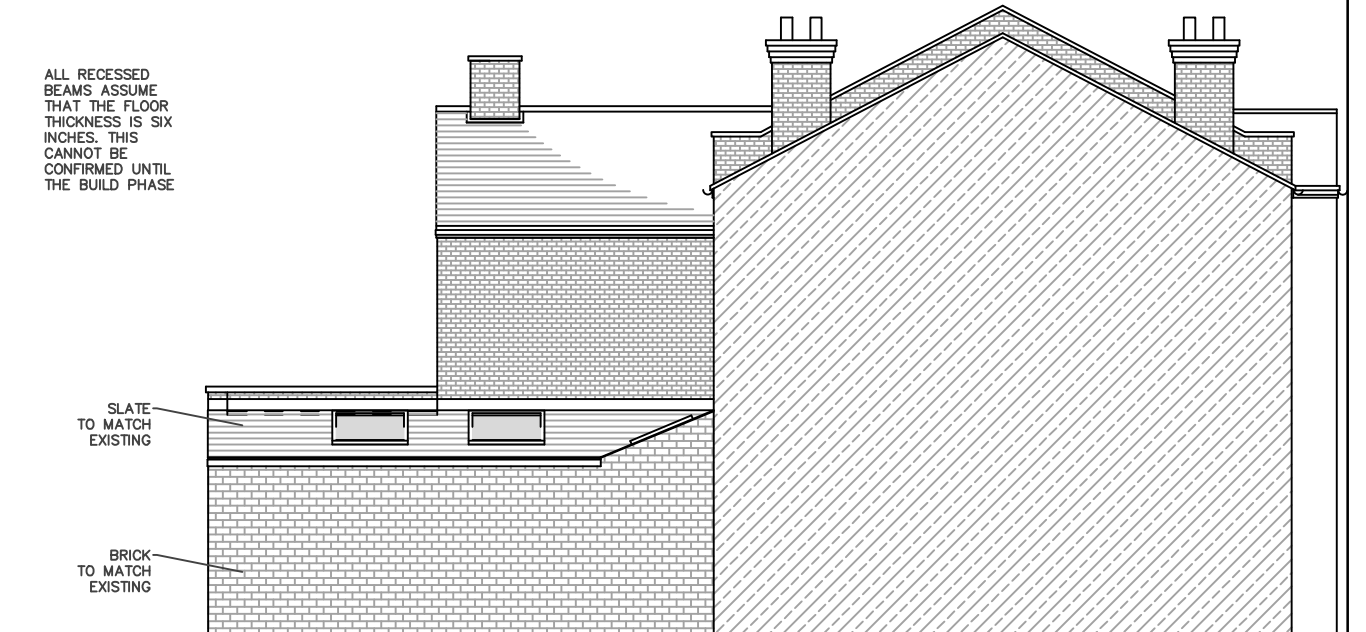


PROPOSED SIDE ELEVATION
1:100

NOTE: ALL DETAILED MEASUREMENTS ARE APPROXIMATE

			CLIENT
			ME & EB
(A)	16-12-15	PLANNING	
REV	DATE	NOTES	

PROJECT	MANWOOD ROAD SE4
DRAWING TITLE	PROPOSED SIDE ELEVATION - REAR ELEVATION AND SECTION

SCALE	1:100@A3	DRAWING NO.		REV.	
DATE		DRAWN	REJ		

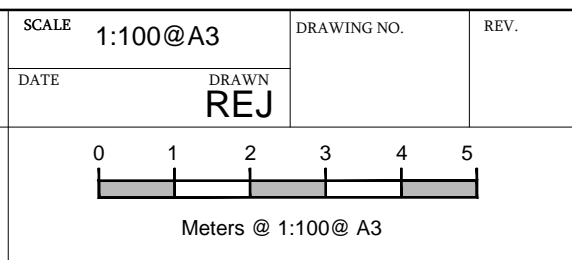

designteam
the kitchen extension company

Unit 1F
26-32 Voltaire Road
London SW4 6DH

Tel: 0207 242 5353
hello@designteamldn.com
www.designteamldn.com