



BOUNDARY LINE

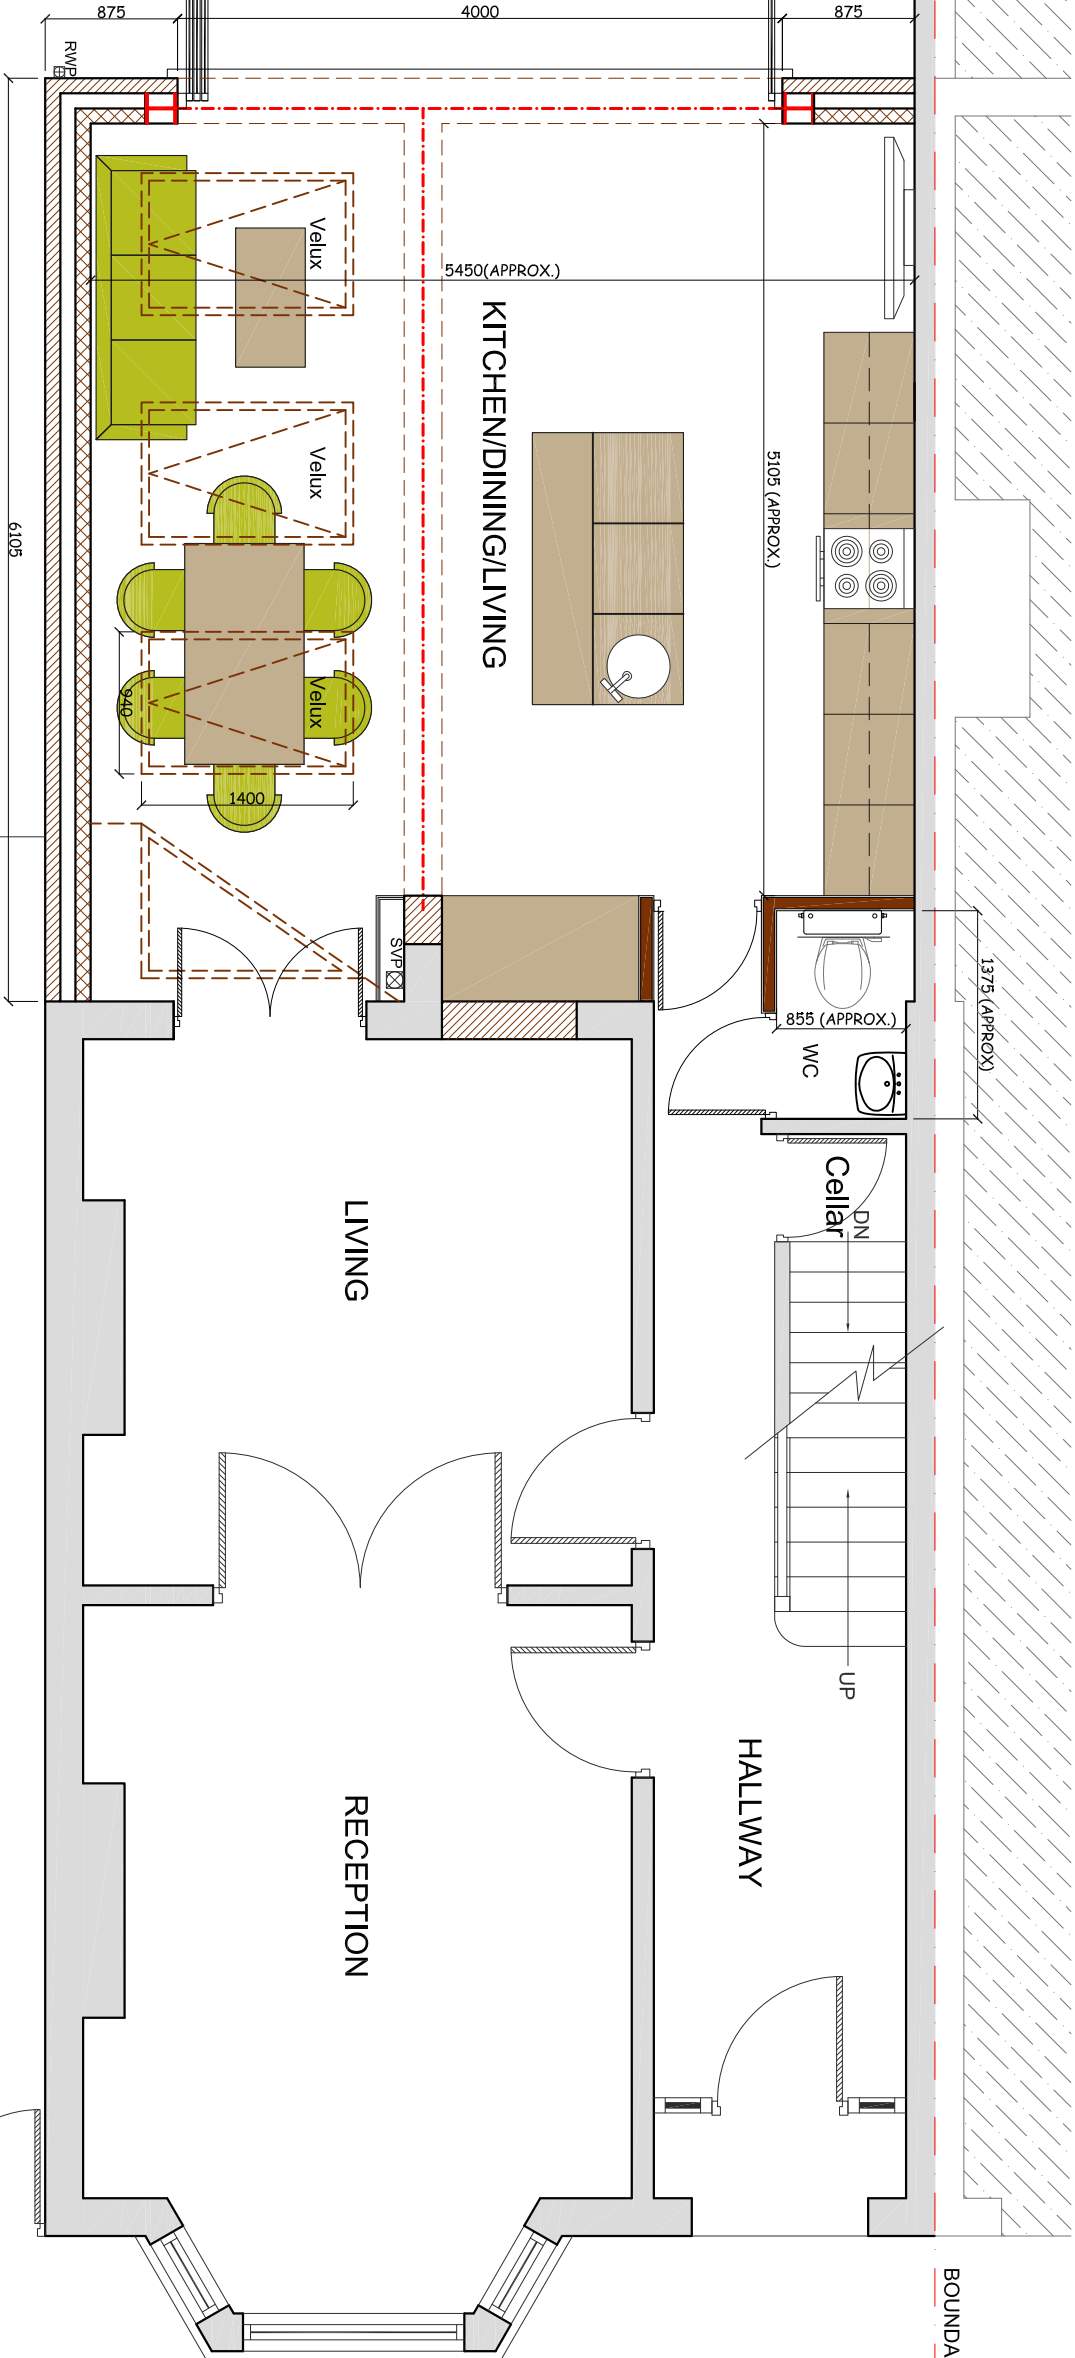

BOUNDARY LINE


SCALE 1:50

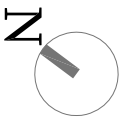

**the side return extension company**


Unit 3D  
26-32 Voltaire Road  
London SW4 6DH

T 020 7495 6561  
info@buildteam.com  
www.buildteam.com

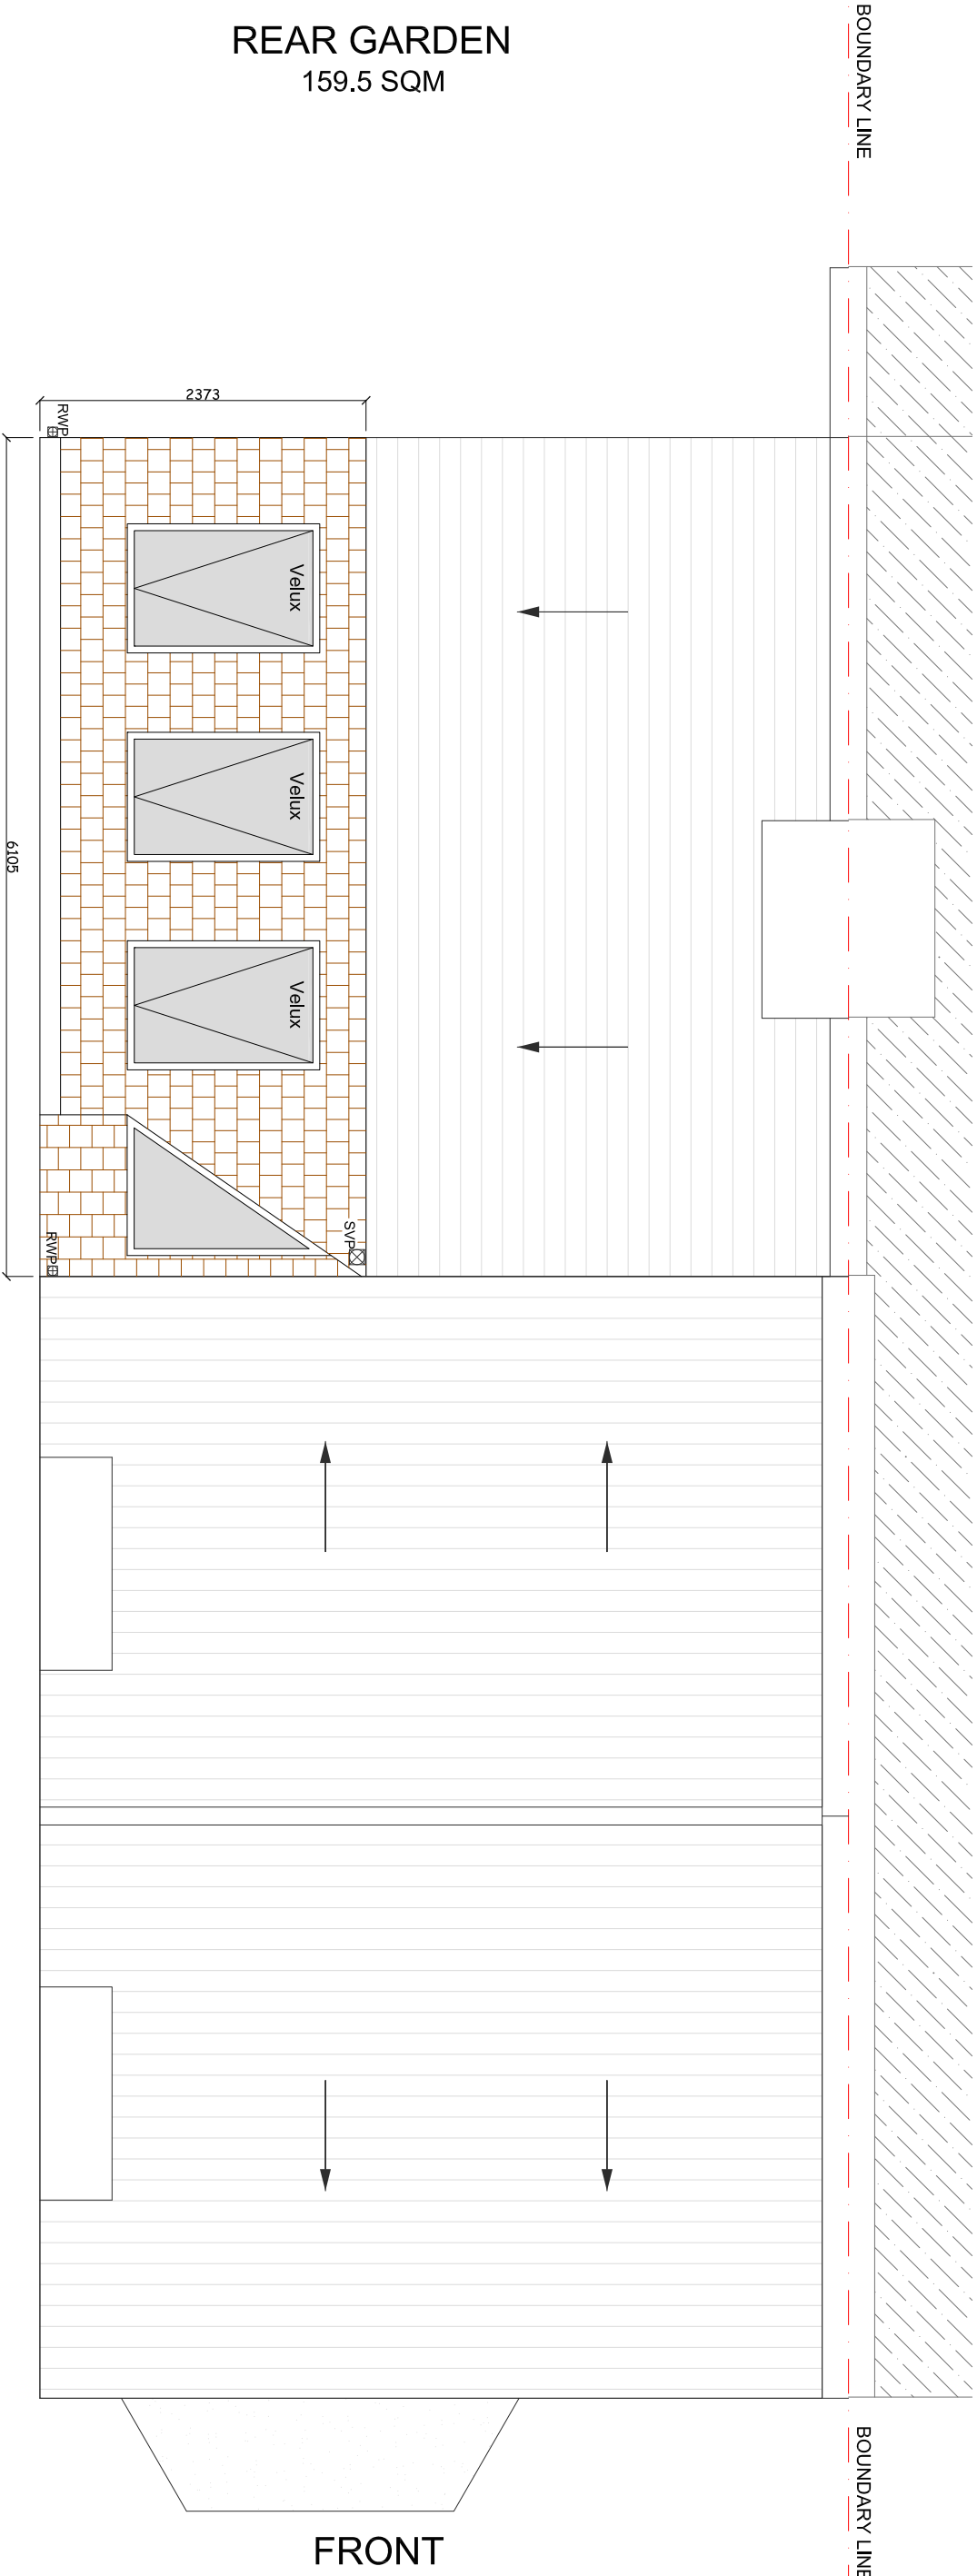

PROPOSED ROOF TOP PLAN

SCALE 1:50

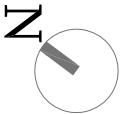

BOUNDARY LINE

BOUNDARY LINE

CLIENT

GS

PROJECT

ELLISCOMBE ROAD,  
LONDON SE7

SCALE 1:50@A3

DRAWING NO. P2

REV.

DATE

09-05-14 MKS

DRAWN

P2

DRAWING TITLE




PROPOSED ROOF  
TOP PLAN

REV

DATE

NOTES

DRAWINGS TO BE READ IN CONJUNCTION WITH RELEVANT DRAWING AND SPECS. FIGURED DIMENSIONS ONLY. ANY DISCREPANCIES ARE TO BE POINTED TO THE ARCHITECT. THE ARCHITECT IS NOT LIABLE FOR ANY FAULTS NOT RAISED IN THE EVENT THAT A CONTRACTOR OTHER THAN BUILD TEAM HOLBORN LIMITED IS APPOINTED TO EXECUTE THE WORKS. BUILD TEAM HOLBORN LIMITED ACCEPTS NO LIABILITY WHATSOEVER FOR THE SPECIFICATION, CALCULATION OR OTHER INFORMATION AS IT SO EXISTS PERTAINING TO THE PROPOSED WORKS CONTAINED HEREWITH.

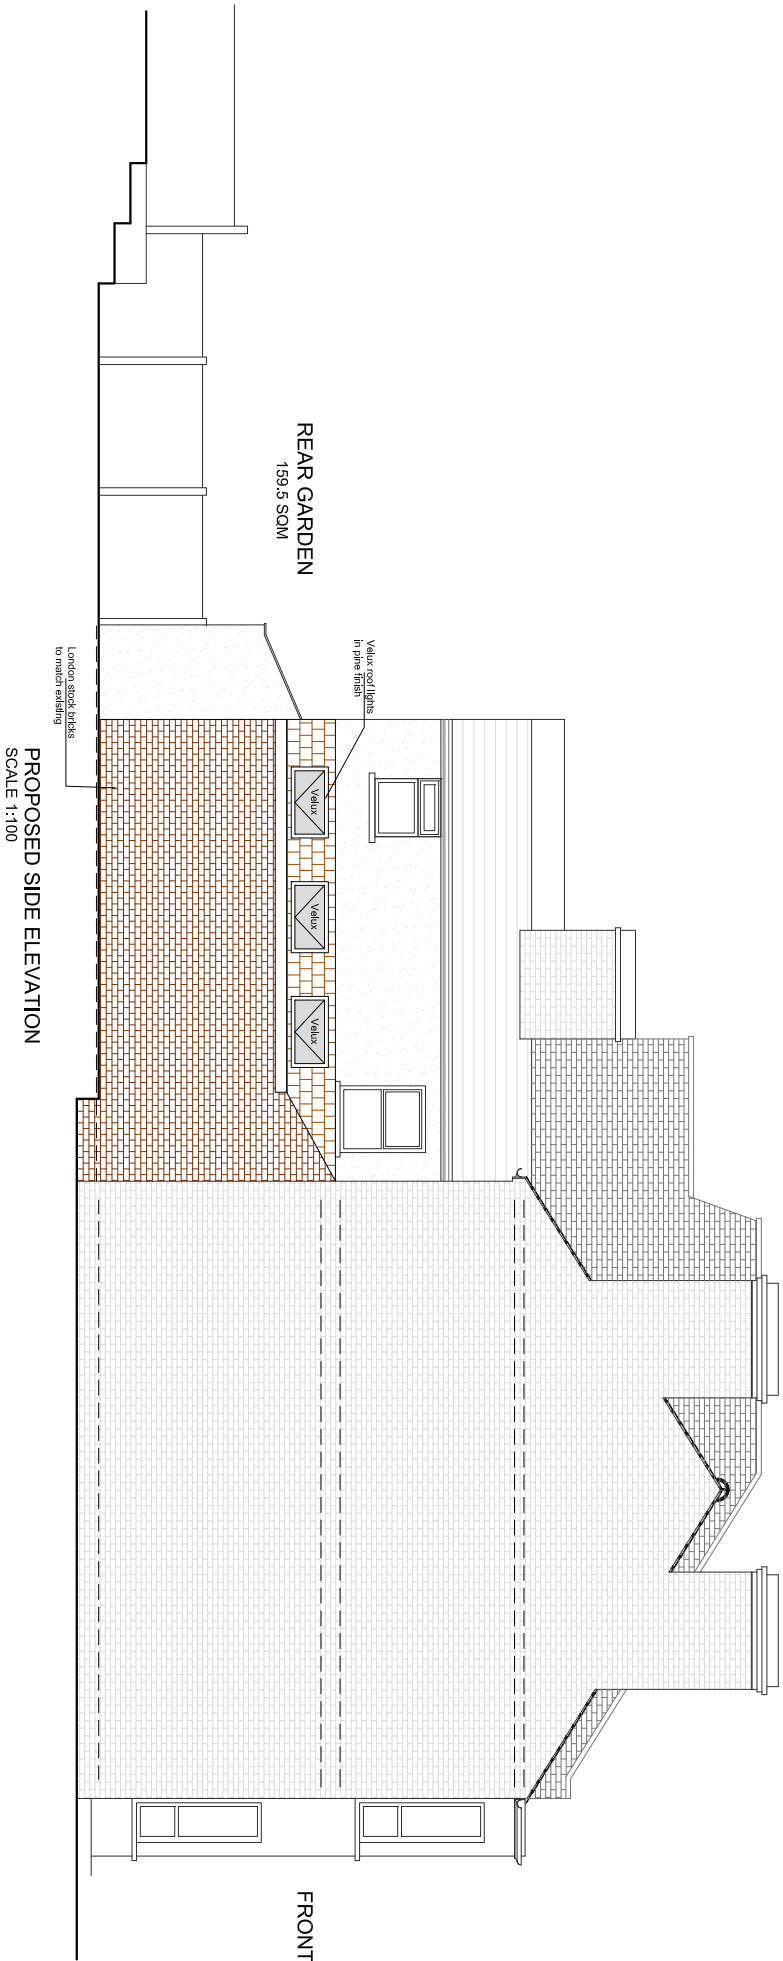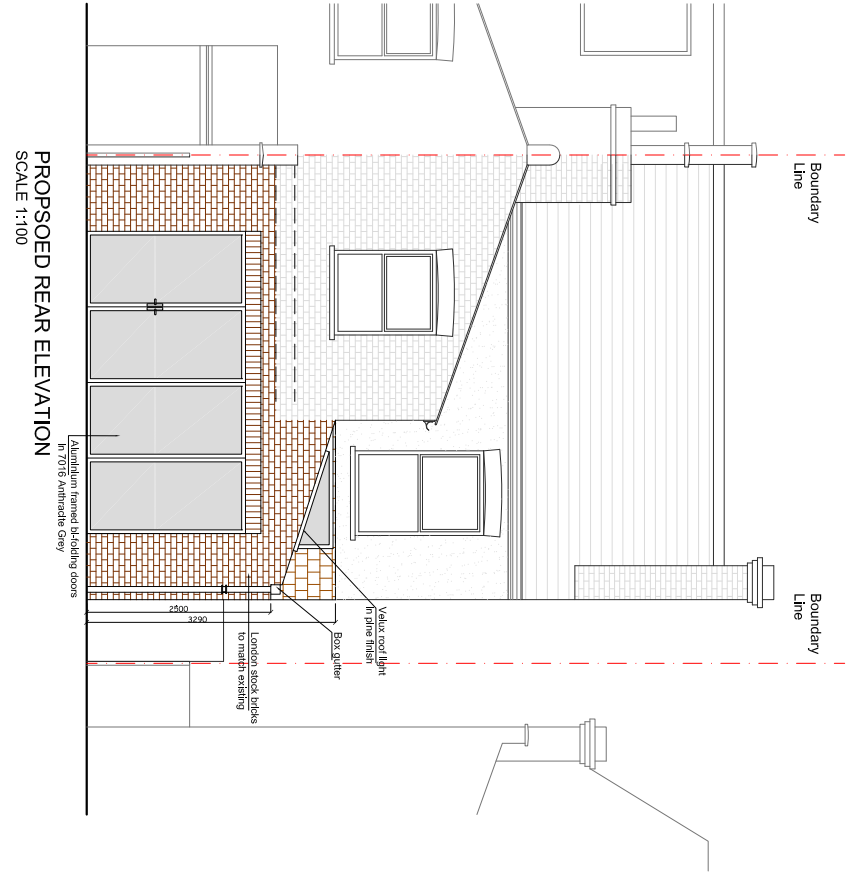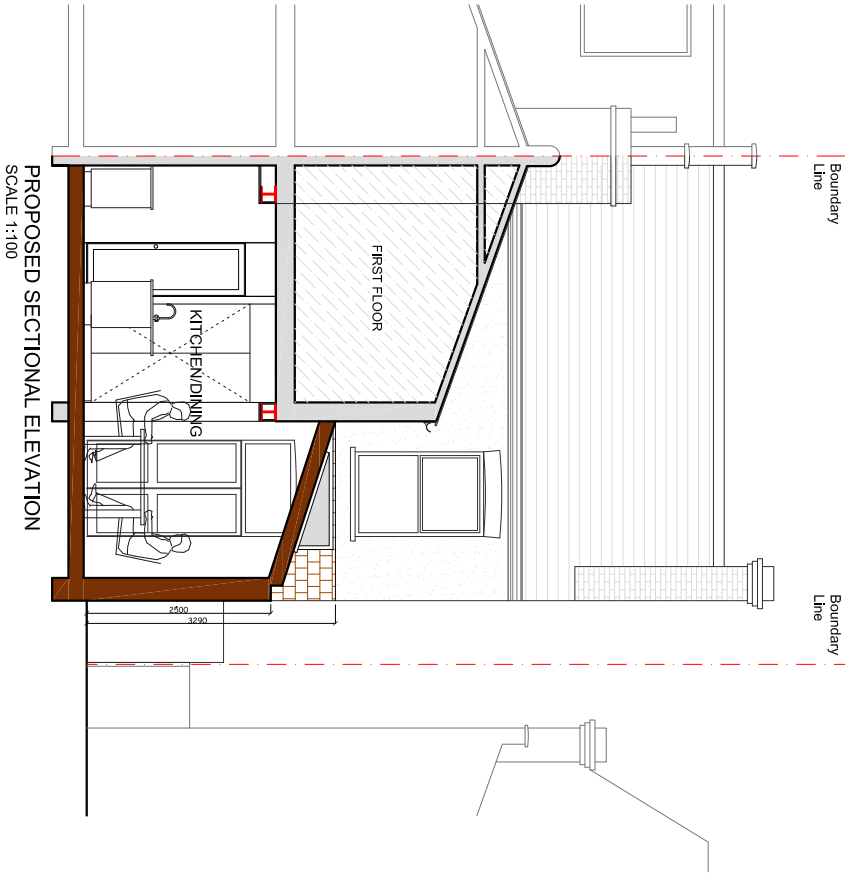

CLIENT

G S

PROJECT

ELLISCOMBE ROAD,  
LONDON SE7

SCALE 1:100@A3

DRAWING NO.

REV.

DATE

09-05-14


MKS

P3

DRAWN

DRAWING TITLE

PROPOSED ELEVATIONS  
& SECTION

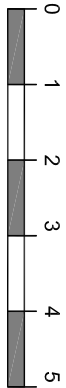

Meters @ 1:100 @ A3

REV

DATE

NOTES

DRAWINGS TO BE READ IN CONJUNCTION WITH RELEVANT DRAWING AND SPECS. FIGURED DIMENSIONS ONLY. ANY DISCREPANCIES ARE TO BE POINTED TO THE ARCHITECT. THE ARCHITECT IS NOT LIABLE FOR ANY FAULTS NOT RAISED IN THE EVENT THAT A CONTRACTOR OTHER THAN BUILD TEAM HOLBORN LIMITED IS APPOINTED TO EXECUTE THE WORKS. BUILD TEAM HOLBORN LIMITED ACCEPTS NO LIABILITY WHATSOEVER FOR THE SPECIFICATION, CALCULATION OR OTHER INFORMATION AS IT SO EXISTS PERTAINING TO THE PROPOSED WORKS CONTAINED HEREWITH.