

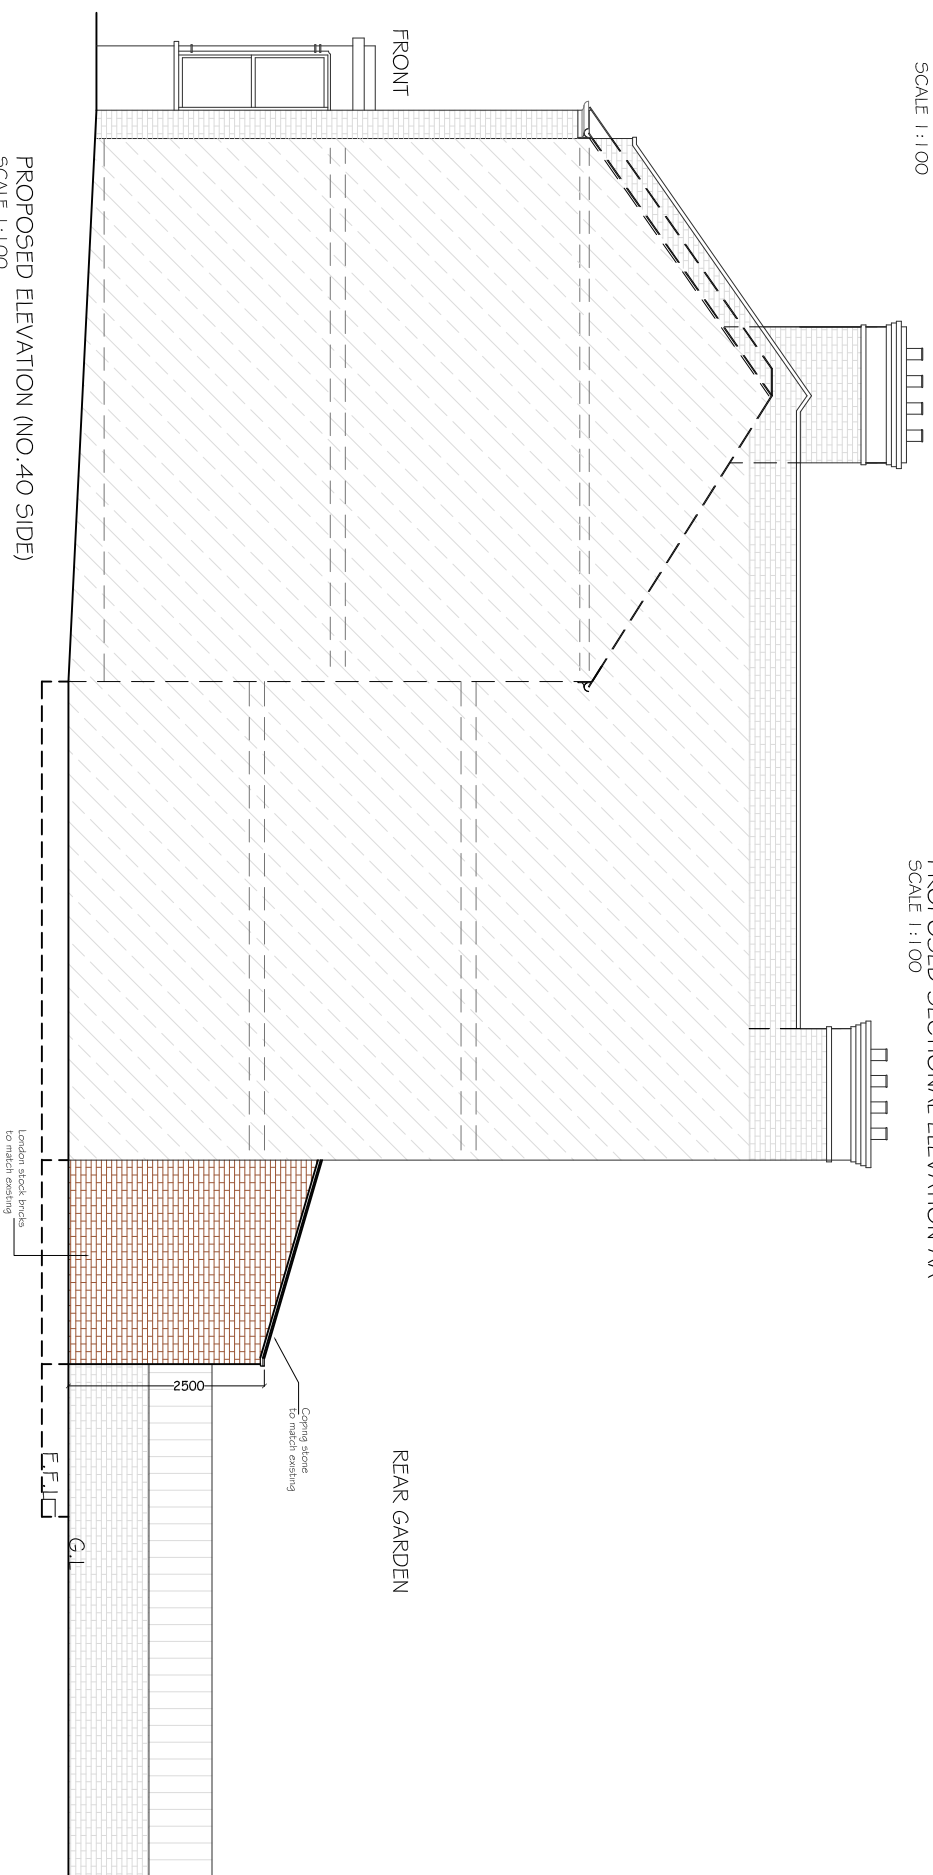


PROPOSED ROOF TOP PLAN
SCALE 1:50

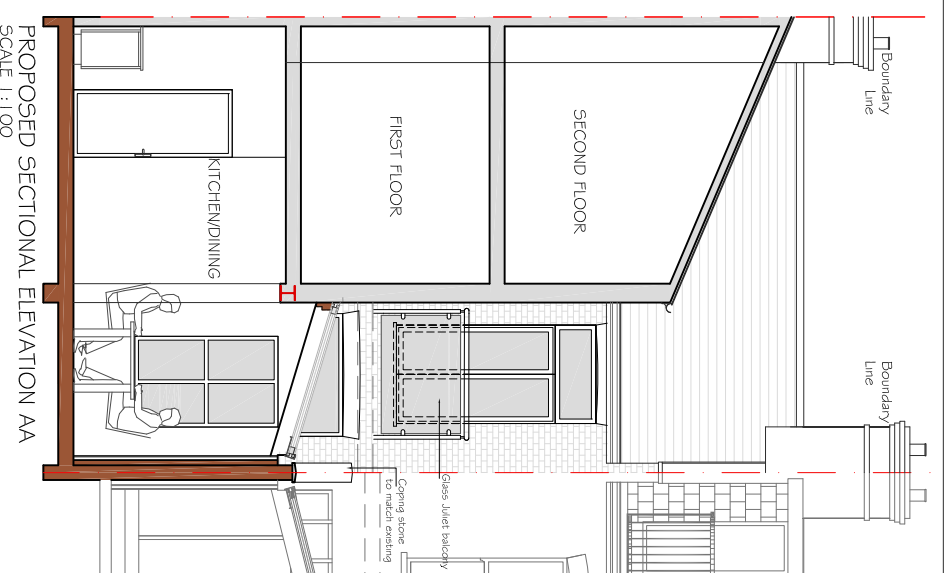

REV	DATE	NOTES	CLIENT A & PB		PROJECT FLAT 1 AND FLAT 2 MERVAN ROAD, LONDON SW2		SCALE 1:50@A3		DRAWING NO. P2		REV.
			DRAWINGS TO BE READ IN CONJUNCTION WITH RELEVANT DRAWING AND SPECS. FIGURED DIMENSIONS ONLY. ANY DISCREPANCIES ARE TO BE POINTED TO THE ARCHITECT. THE ARCHITECT IS NOT LIABLE FOR ANY FAULTS NOT RAISED IN THE EVENT THAT A CONTRACTOR OTHER THAN BUILD TEAM HOLBORN LIMITED IS APPOINTED TO EXECUTE THE WORKS. BUILD TEAM HOLBORN LIMITED ACCEPTS NO LIABILITY WHATSOEVER FOR THE SPECIFICATION, CALCULATION OR OTHER INFORMATION AS IT SO EXISTS PERTAINING TO THE PROPOSED WORKS CONTAINED HEREWITH.		DRAWING TITLE PROPOSED ROOF TOP PLAN		DATE 21-05-14		DRAWN MKS		
							<p>Meters @ 1:50 @ A3</p>				
							<p>buildteam the side return extension company</p> <p>Unit 1F 26-32 Voltaire Road London SW4 6DH</p> <p>T 020 7495 6561 info@buildteam.com www.buildteam.com</p>				

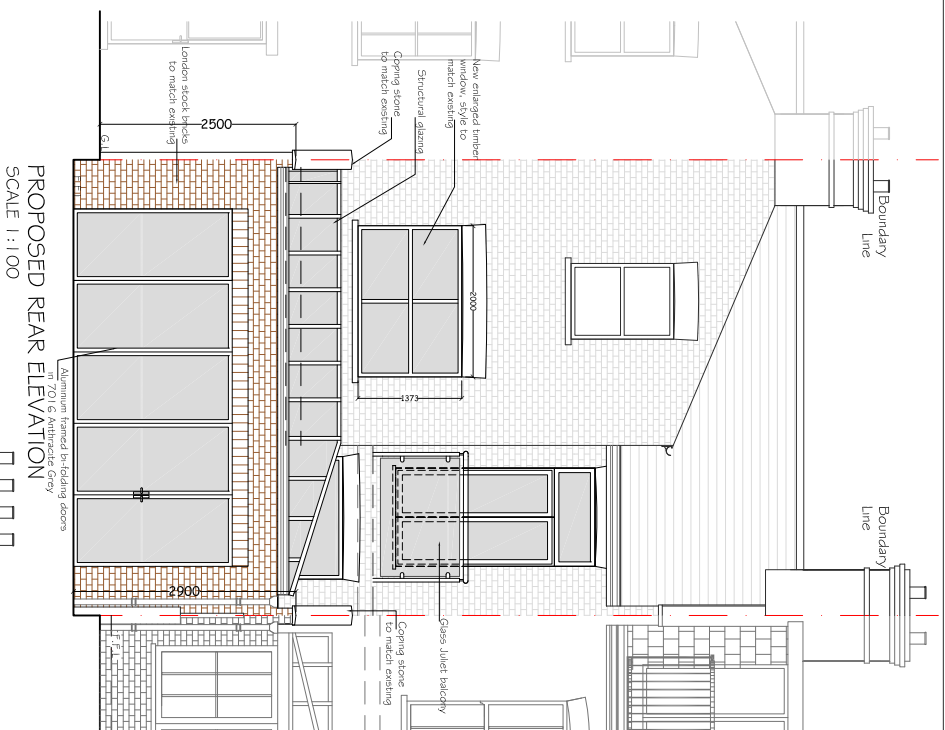

REV	DATE	NOTES

CLIENT
A & PB

DRAWINGS TO BE READ IN CONJUNCTION WITH RELEVANT DRAWING AND SPECS. FIGURED DIMENSIONS ONLY. ANY DISCREPANCIES ARE TO BE POINTED TO THE ARCHITECT. THE ARCHITECT IS NOT LIABLE FOR ANY FAULTS NOT RAISED IN THE EVENT THAT A CONTRACTOR OTHER THAN BUILT TEAM HOLBORN LIMITED IS APPOINTED TO EXECUTE THE WORKS. BUILT TEAM HOLBORN LIMITED ACCEPTS NO LIABILITY WHATSOEVER FOR THE SPECIFICATION, CALCULATION OR OTHER INFORMATION AS IT SO EXISTS PERTAINING TO THE PROPOSED WORKS CONTAINED HEREWITH.

PROJECT
**FLAT 1 AND FLAT 2
MERVAN ROAD,
LONDON SW2**

DRAWING TITLE
**PROPOSED ELEVATIONS
AND SECTION**

SCALE 1:100@A3	DRAWING NO. P3	REV.
DATE 21-05-14	DRAWN MKS	

buildteam
the side return extension company

Unit 1F
26-32 Voltaire Road
London SW4 6DH

T 020 7495 6561
info@buildteam.com
www.buildteam.com

