

PROPOSED BASEMENT PLAN  
1:50




			CLIENT <b>TA</b>	PROJECT <b>CORRANCE ROAD SW2</b>	SCALE <b>1:50@A3</b>	DRAWING NO. <b>PP 1</b>	REV.
				DRAWING TITLE <b>PROPOSED BASEMENT FLOOR PLAN</b>	DATE <b>22-06-16</b>	DRAWN <b>BW</b>	
REV	DATE	NOTES			<p>Meters @ 1:50@ A3</p>		

**designteam**  
the kitchen extension company

Unit 1F  
26-32 Voltaire Road  
London SW4 6DH

Tel: 0207 242 5353  
hello@designteam.co.uk  
www.designteam.co.uk

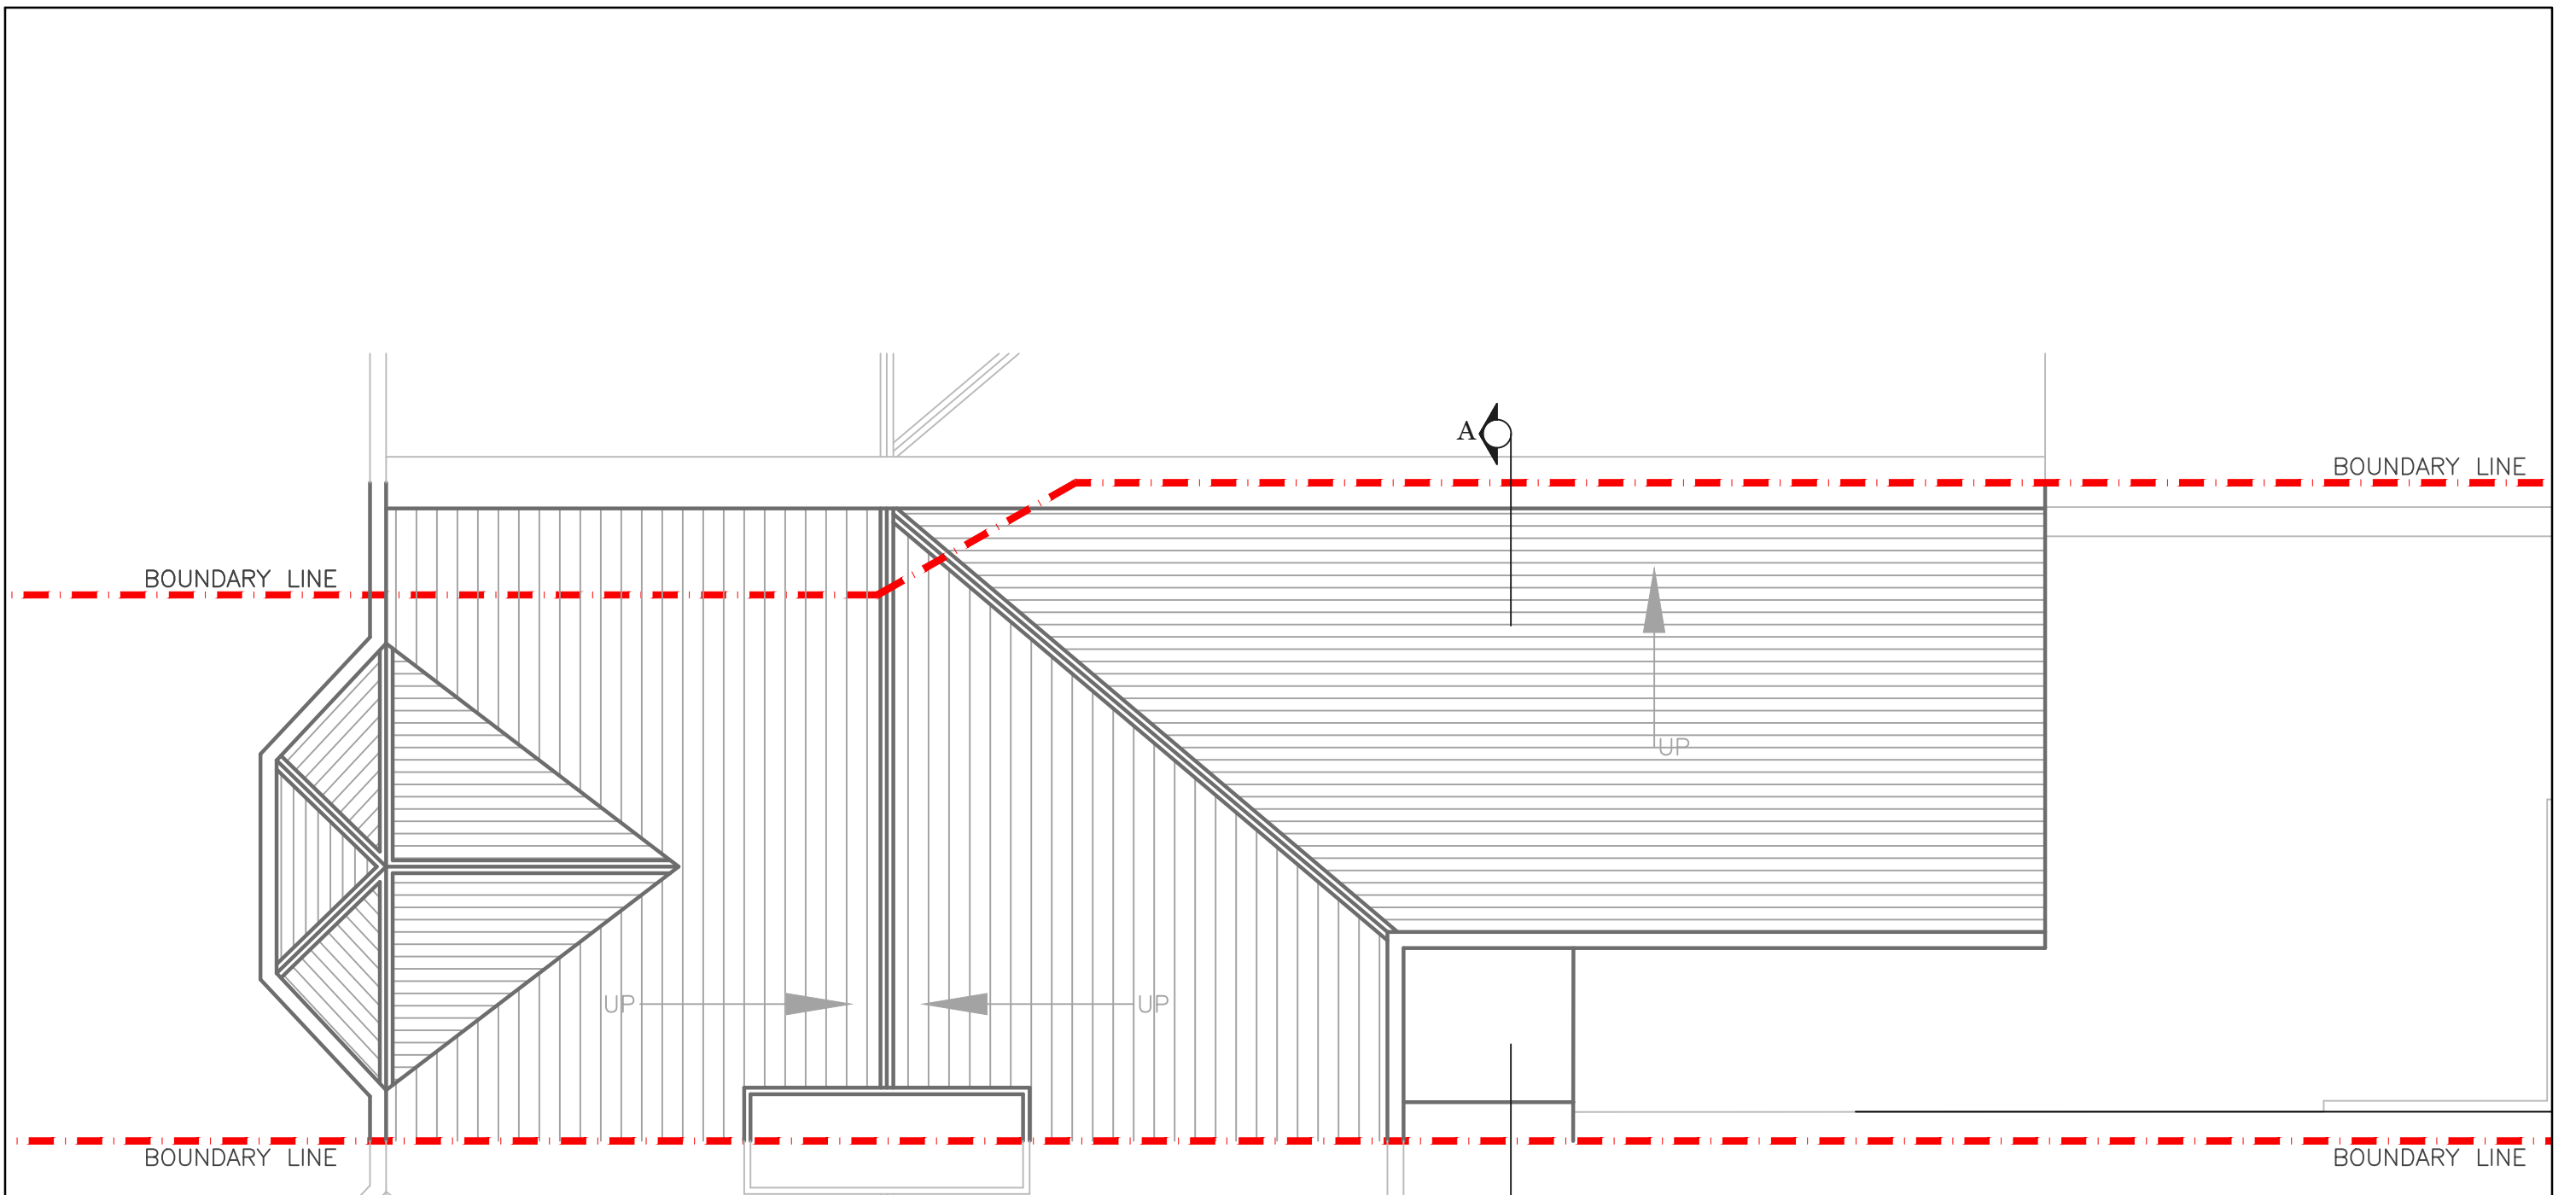

NOTE: ALL DETAILED MEASUREMENTS ARE APPROXIMATE

ALL RECESSED BEAMS ASSUME THAT THE FLOOR THICKNESS IS SIX INCHES. THIS CANNOT BE CONFIRMED UNTIL THE BUILD PHASE




REV	DATE	NOTES

CLIENT	TA
--------	----

PROJECT	CORRANCE ROAD SW2
DRAWING TITLE	PROPOSED ROOF PLAN

SCALE	1:50@A3
DATE	22-06-16
DRAWN	BW


DRAWING NO.	PP 2
REV.	

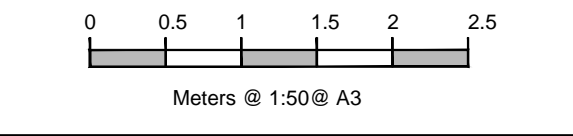

**designteam**  
the kitchen extension company



Unit 1F  
26-32 Voltaire Road  
London SW4 6DH

Tel: 0207 242 5353  
hello@designteam.co.uk  
www.designteam.co.uk

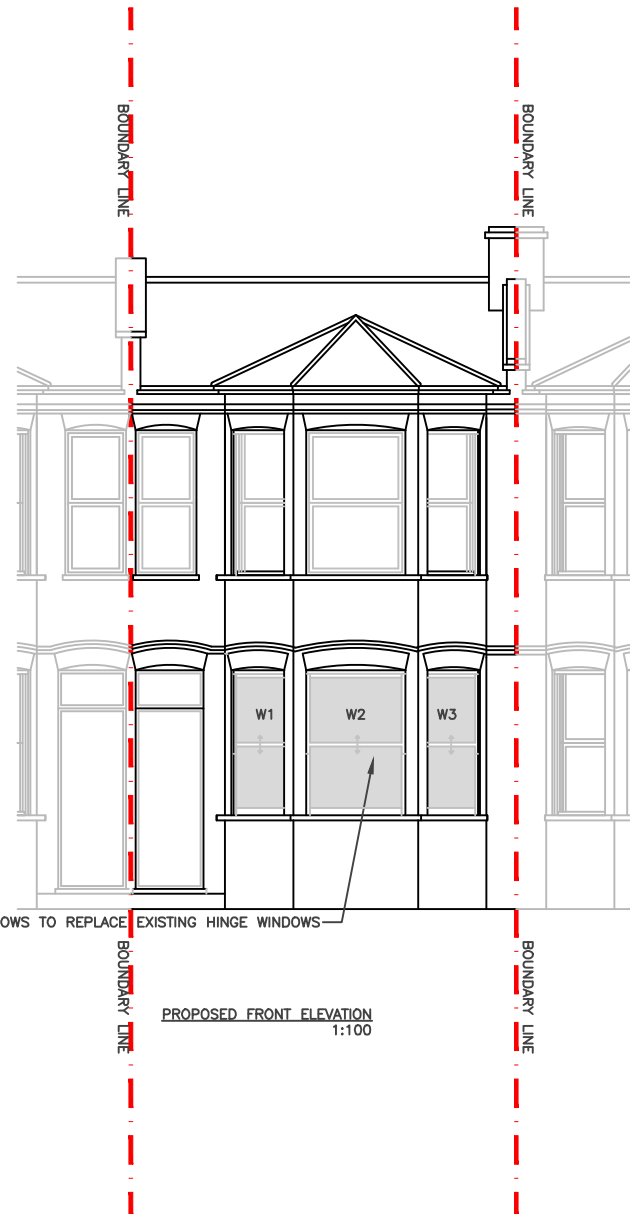

NOTE: ALL DETAILED MEASUREMENTS ARE APPROXIMATE

ALL RECESSED BEAMS ASSUME THAT THE FLOOR THICKNESS IS SIX INCHES. THIS CANNOT BE CONFIRMED UNTIL THE BUILD PHASE

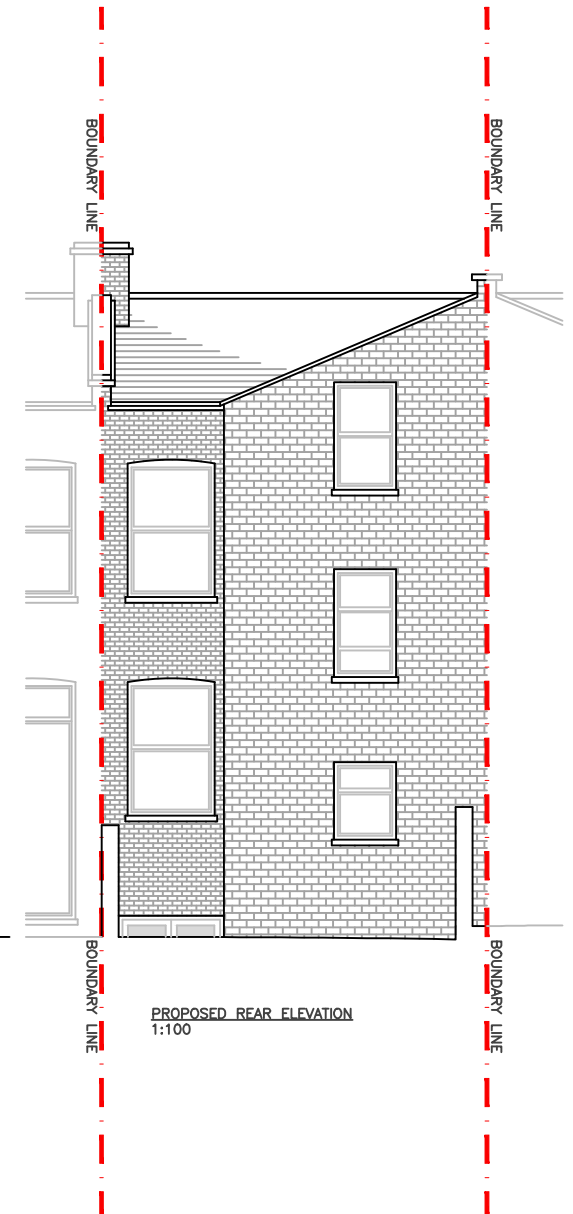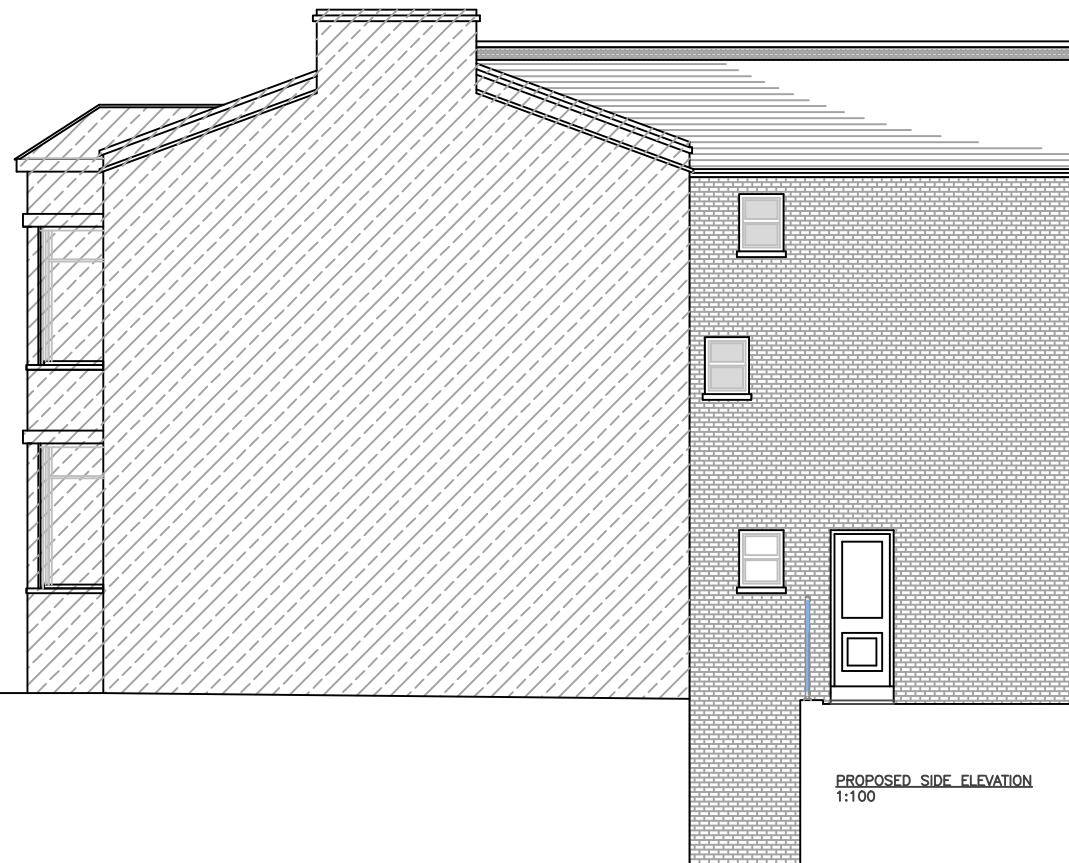

REV	DATE	NOTES

CLIENT	TA
DRAWING TITLE	PROPOSED ELEVATIONS

PROJECT	CORRANCE ROAD SW2
SCALE	1:100@A3
DATE	22-06-16
DRAWN	BW

DRAWING NO.	PP 3
REV.	
<p>Meters @ 1:100@ A3</p>	

**designteam**  
the kitchen extension company

Unit 1F  
26-32 Voltaire Road  
London SW4 6DH

Tel: 0207 242 5353  
hello@designteam.co.uk  
www.designteam.co.uk